


ASPS 2024 27 - 28 SEPTEMBER 2024 SHANGRI-LA HOTEL, KUALA LUMPUR FOYER GRAND BALLROOM

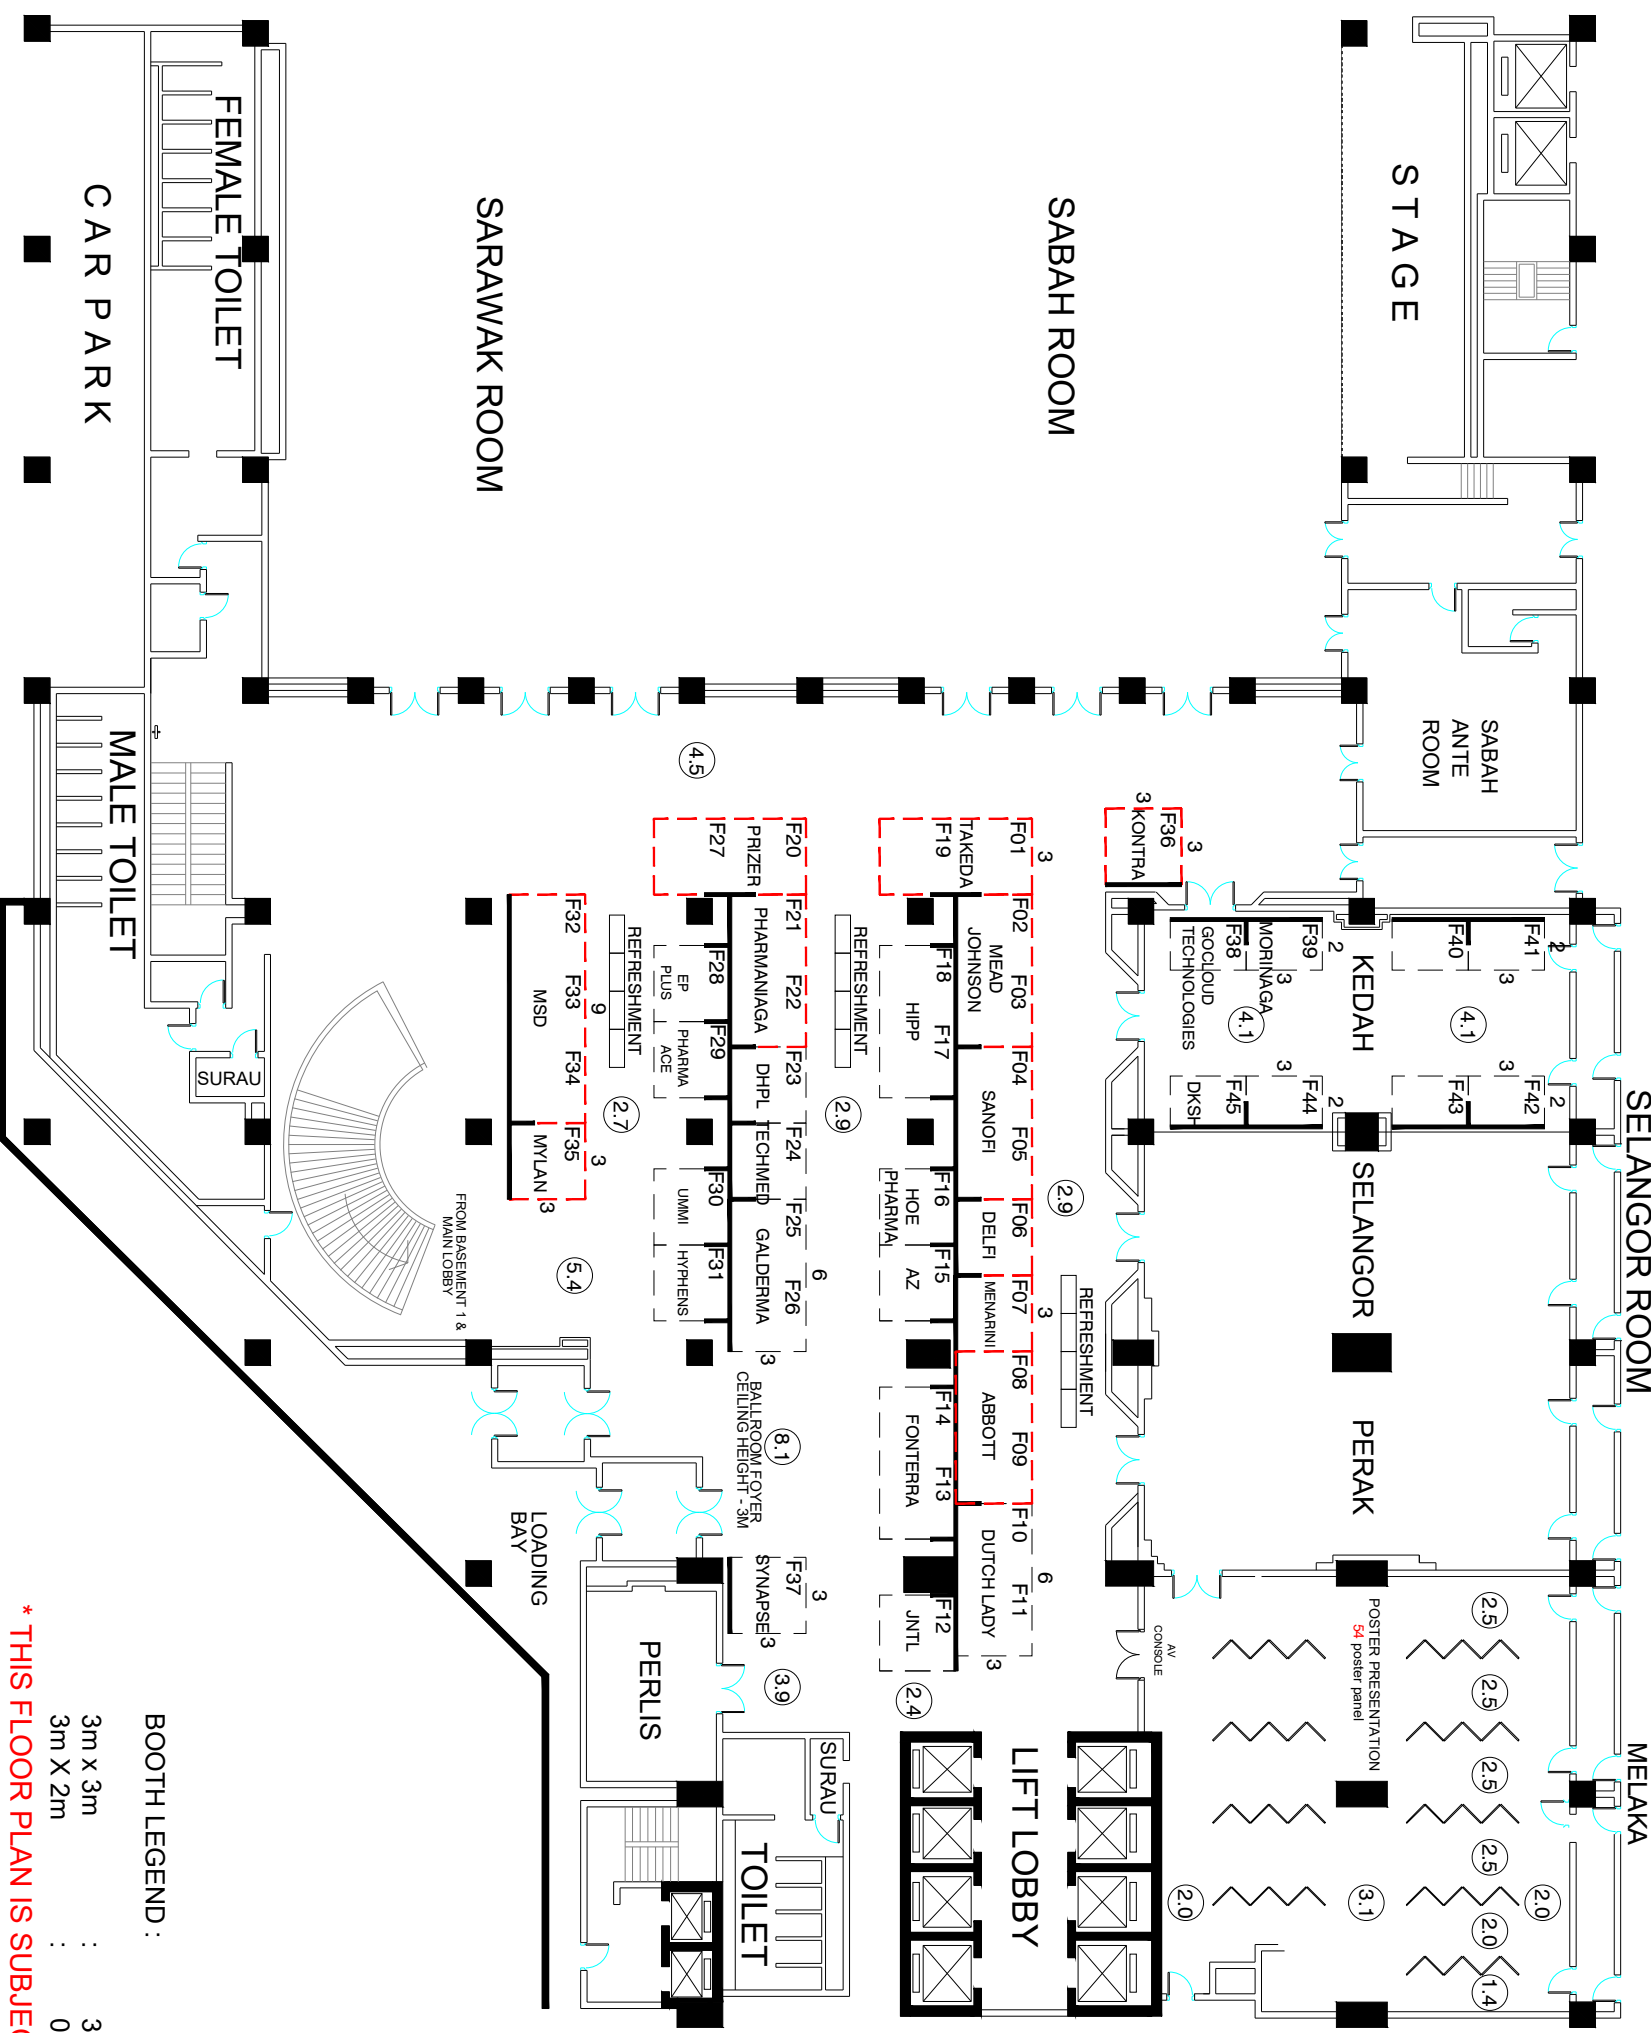

BOOTH LEGEND :

- 3m x 3m : 37 nos
- 3m x 2m : 08 nos

*** THIS FLOOR PLAN IS SUBJECT TO SHANGRI-LA HOTEL APPROVAL**

| | | |
|---|---|--|
| PROJECT / EXHIBITION / SHOW ASPS 2024 | SHOW PERIOD 27 - 28 SEPT 2024 | CLIENT EVENT SOLUTION |
| VENUE / ADDRESS SHANGRI-LA HOTEL KUALA LUMPUR | CITY / COUNTRY MALAYSIA | CLIENT APPROVED DATE |
| | | |
| This design is copyright of Pico International (M) Sdn Bhd which cannot be reproduced or modified. Any unauthorised use in part or in whole is subject to prosecution. This drawing is subject to modification to suit construction purposes | | |
| PERSON-IN-CHARGE KIT YEE | SCALE | REMARKS |
| DRAWN BY AZ | DATE 06122023 | |
| CHECKED BY AZIZ | DATE 06122023 | |
| AMENDMENT | DATE | DRAWING TITLE |
| R07 | 09012024 | LAYOUT PLAN |
| R08 | 11012024 | |
| R09 | 15012024 | |
| R10 | 25032024 | |
| R11 | 27032024 | |
| R06 | 08012024 | |
| | | PROJECT NUMBER EPA/2305/1223/000 |
| | | DRAWING NUMBER EPA/001-OA-R11 |